


**PROPOSED TYPICAL SECTION
(LOOKING NORTH)**

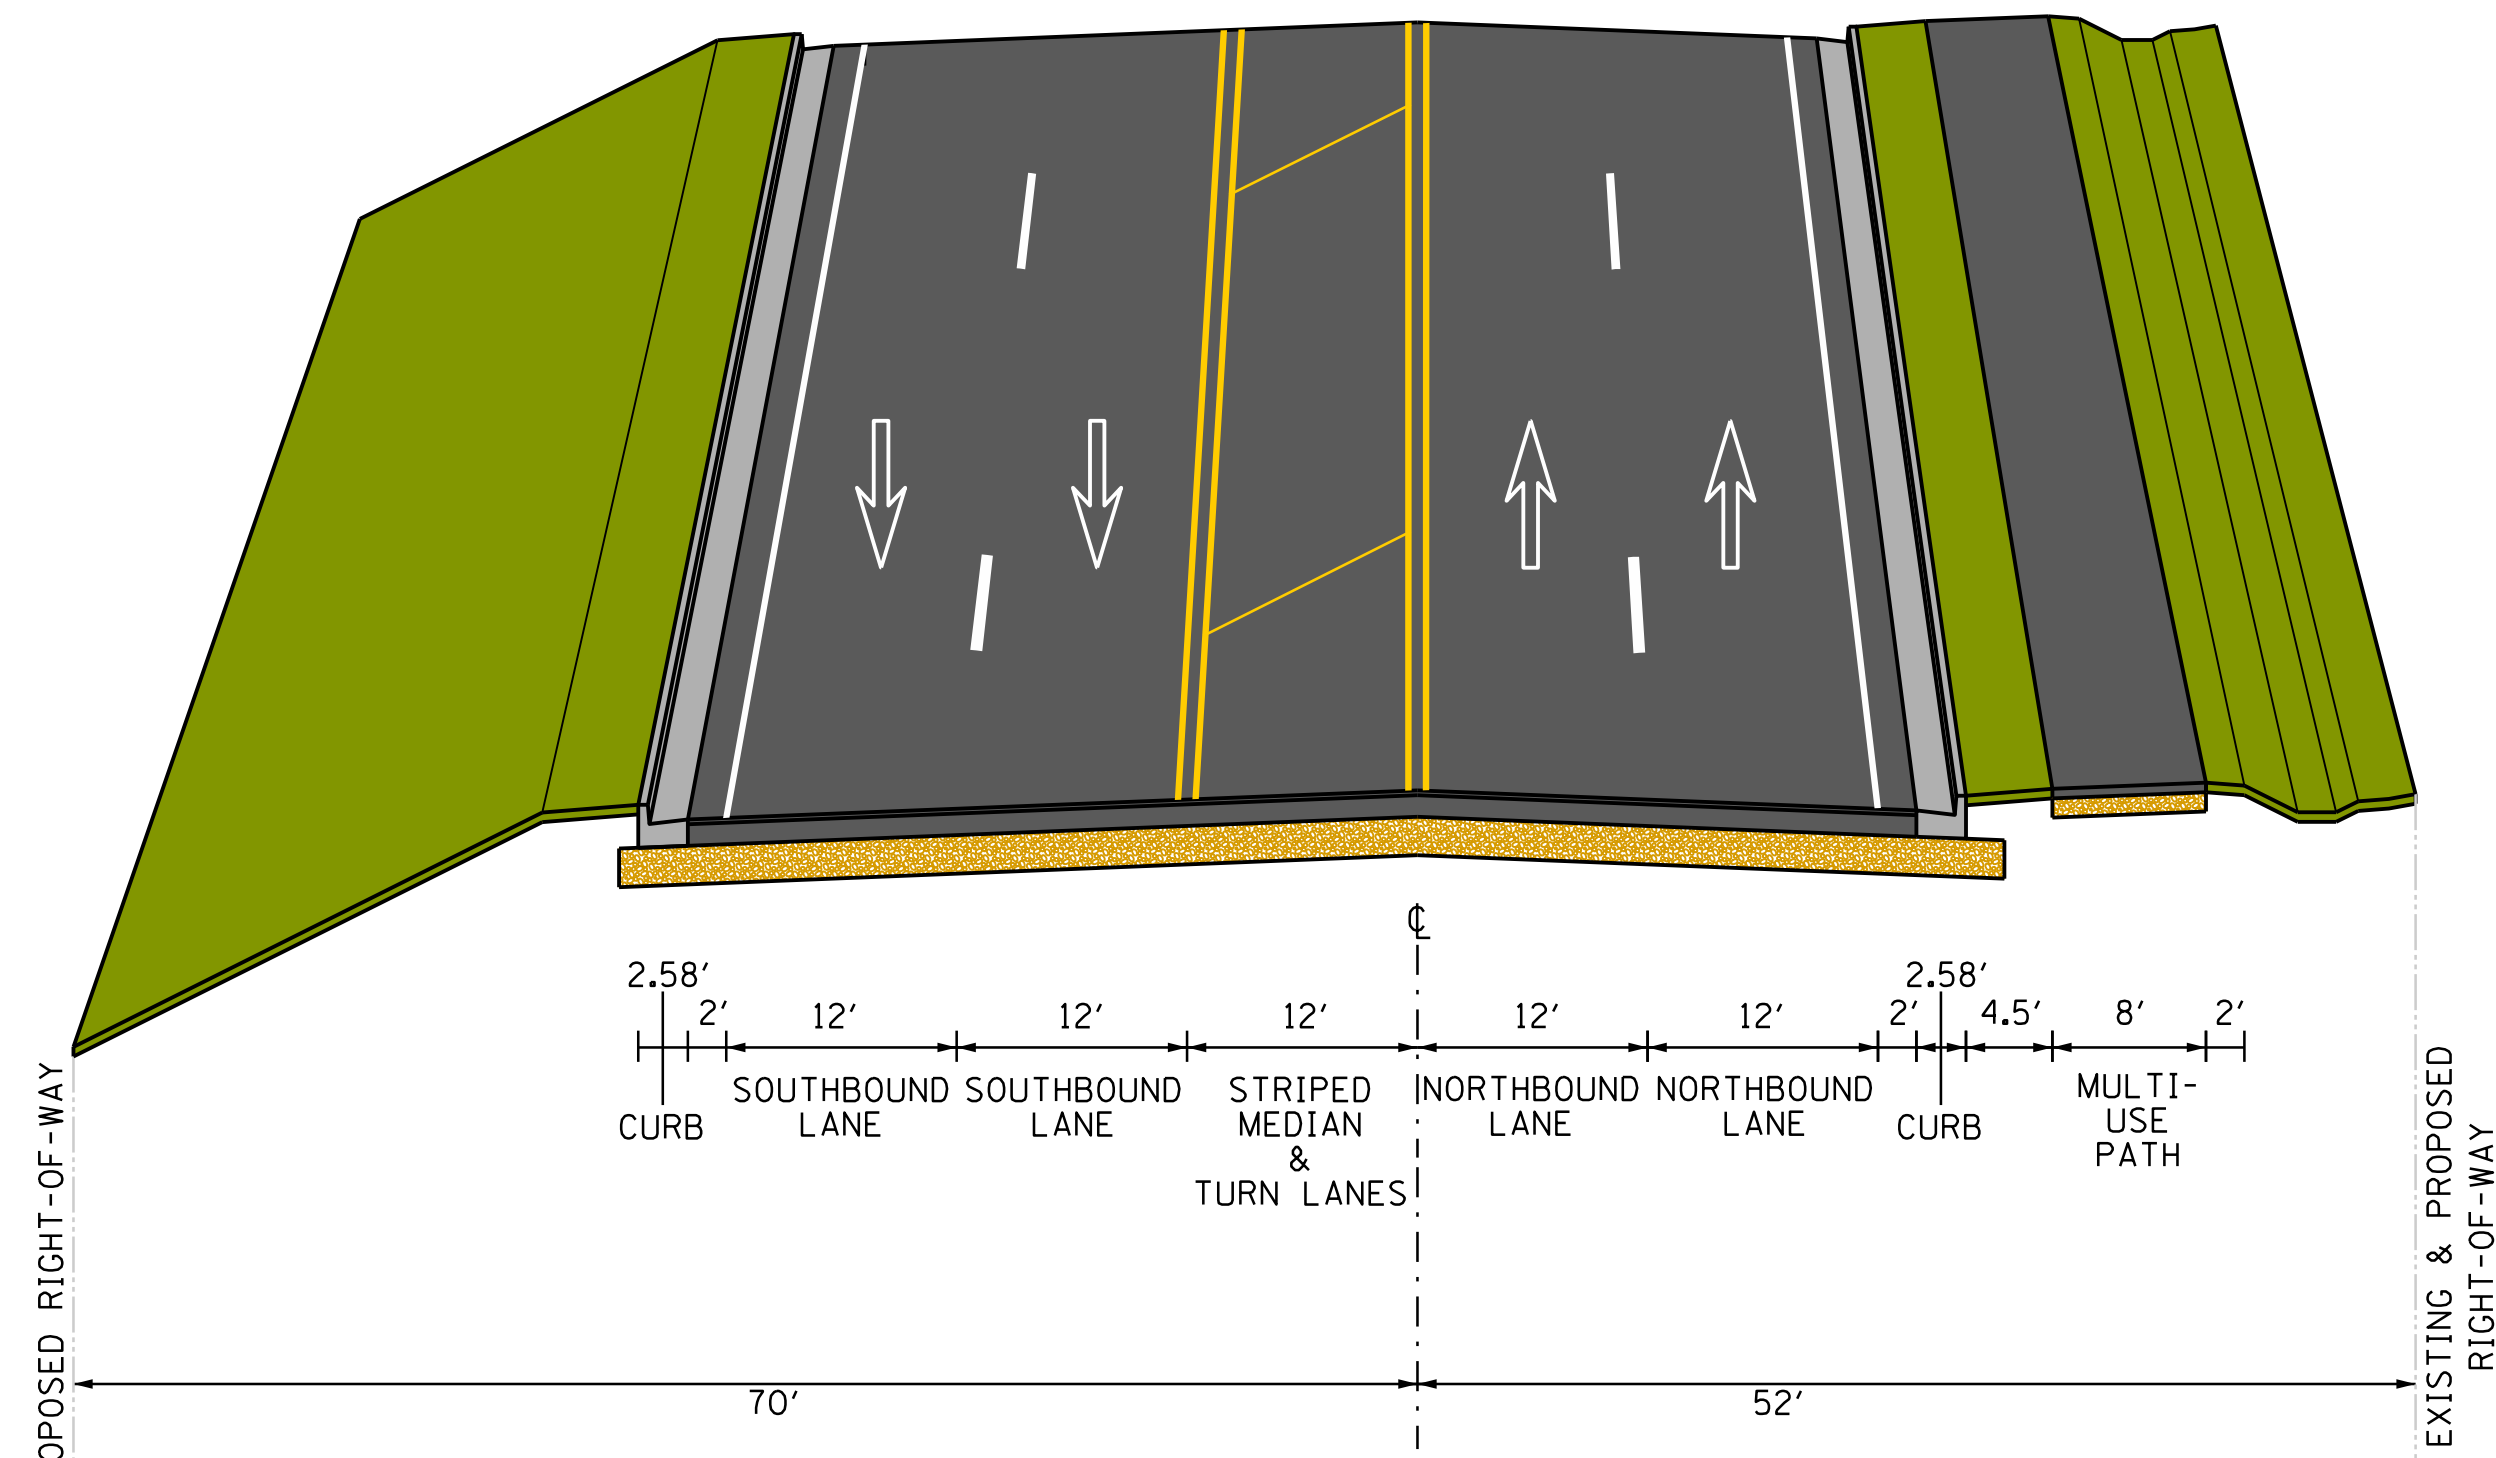

**PROPOSED ULTIMATE TYPICAL SECTION
(LOOKING NORTH)**